


CONCEPTUAL DESIGN ONLY  
NOT FOR CONSTRUCTION

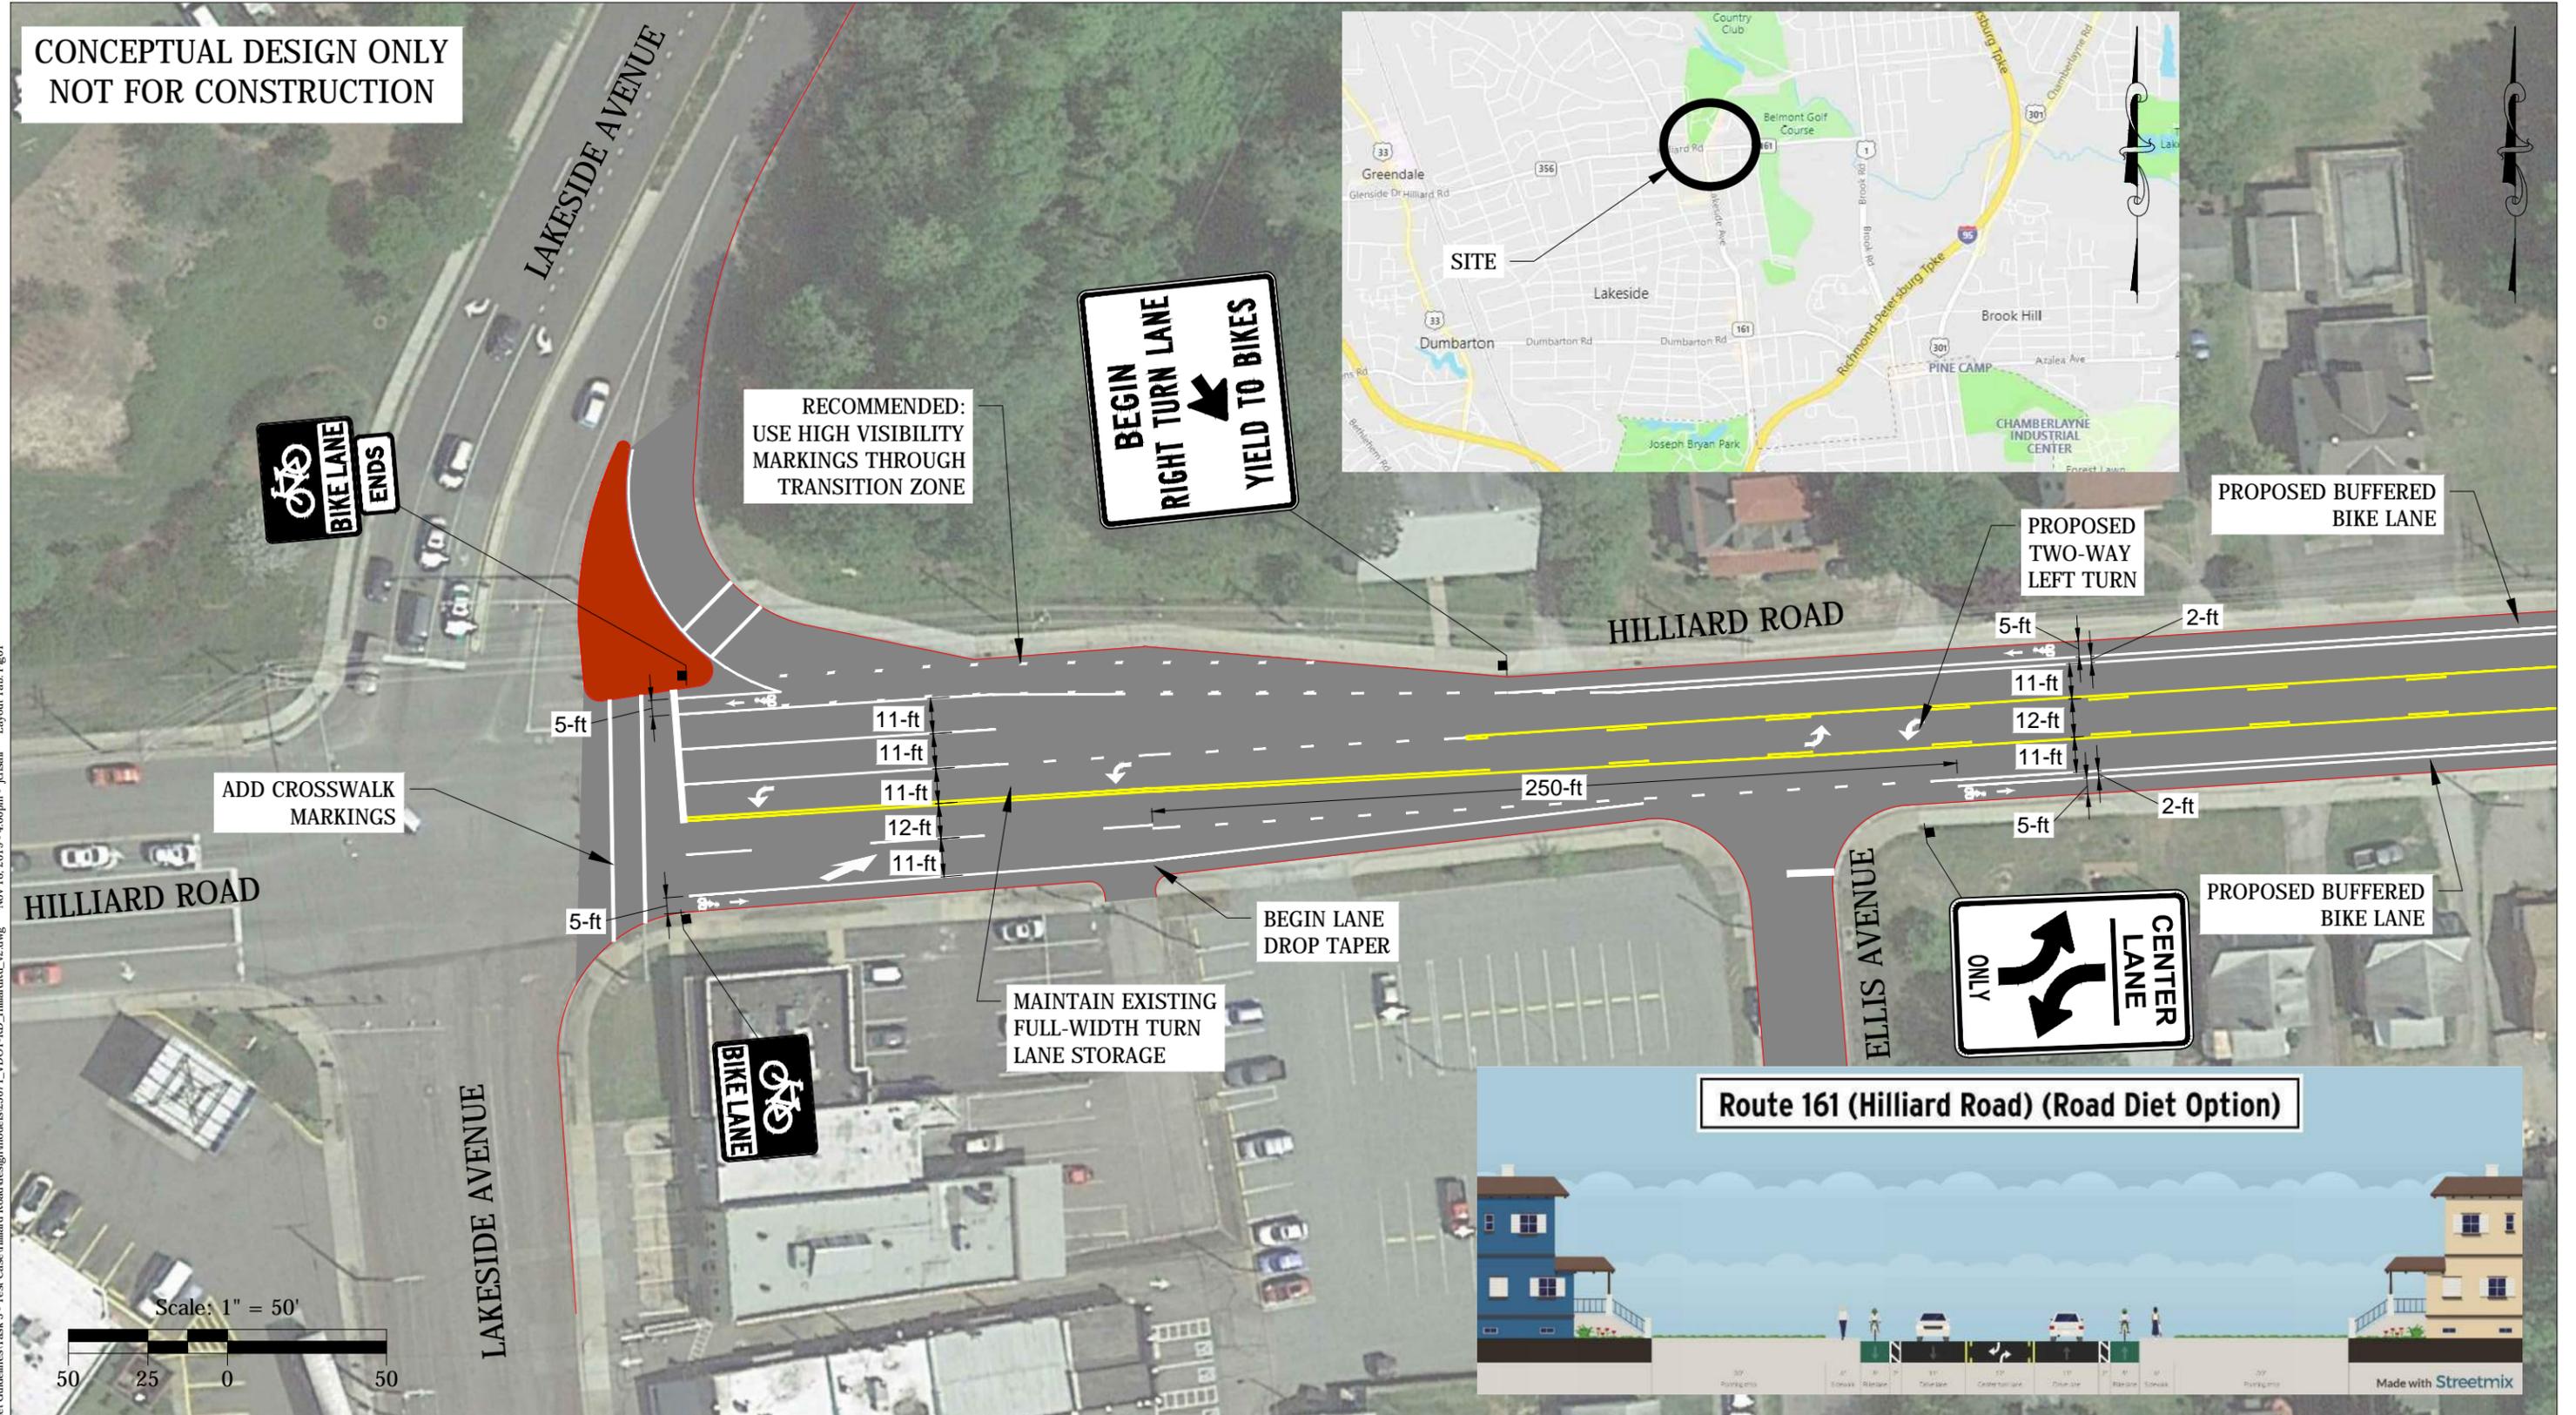


H:\23\2871 - VDOT Road Diet Guidelines\Task 3 - Test Case\Hilliard Road\design\models\23071\_VDOT\_RD\_HilliardRD\_v2.dwg Nov 18, 2019 - 4:09pm - jrcisall Layout Tab: Fig01

Hilliard Road Road Diet Concept  
Lakeside Avenue Transition  
Henrico County, Virginia

Figure  
1



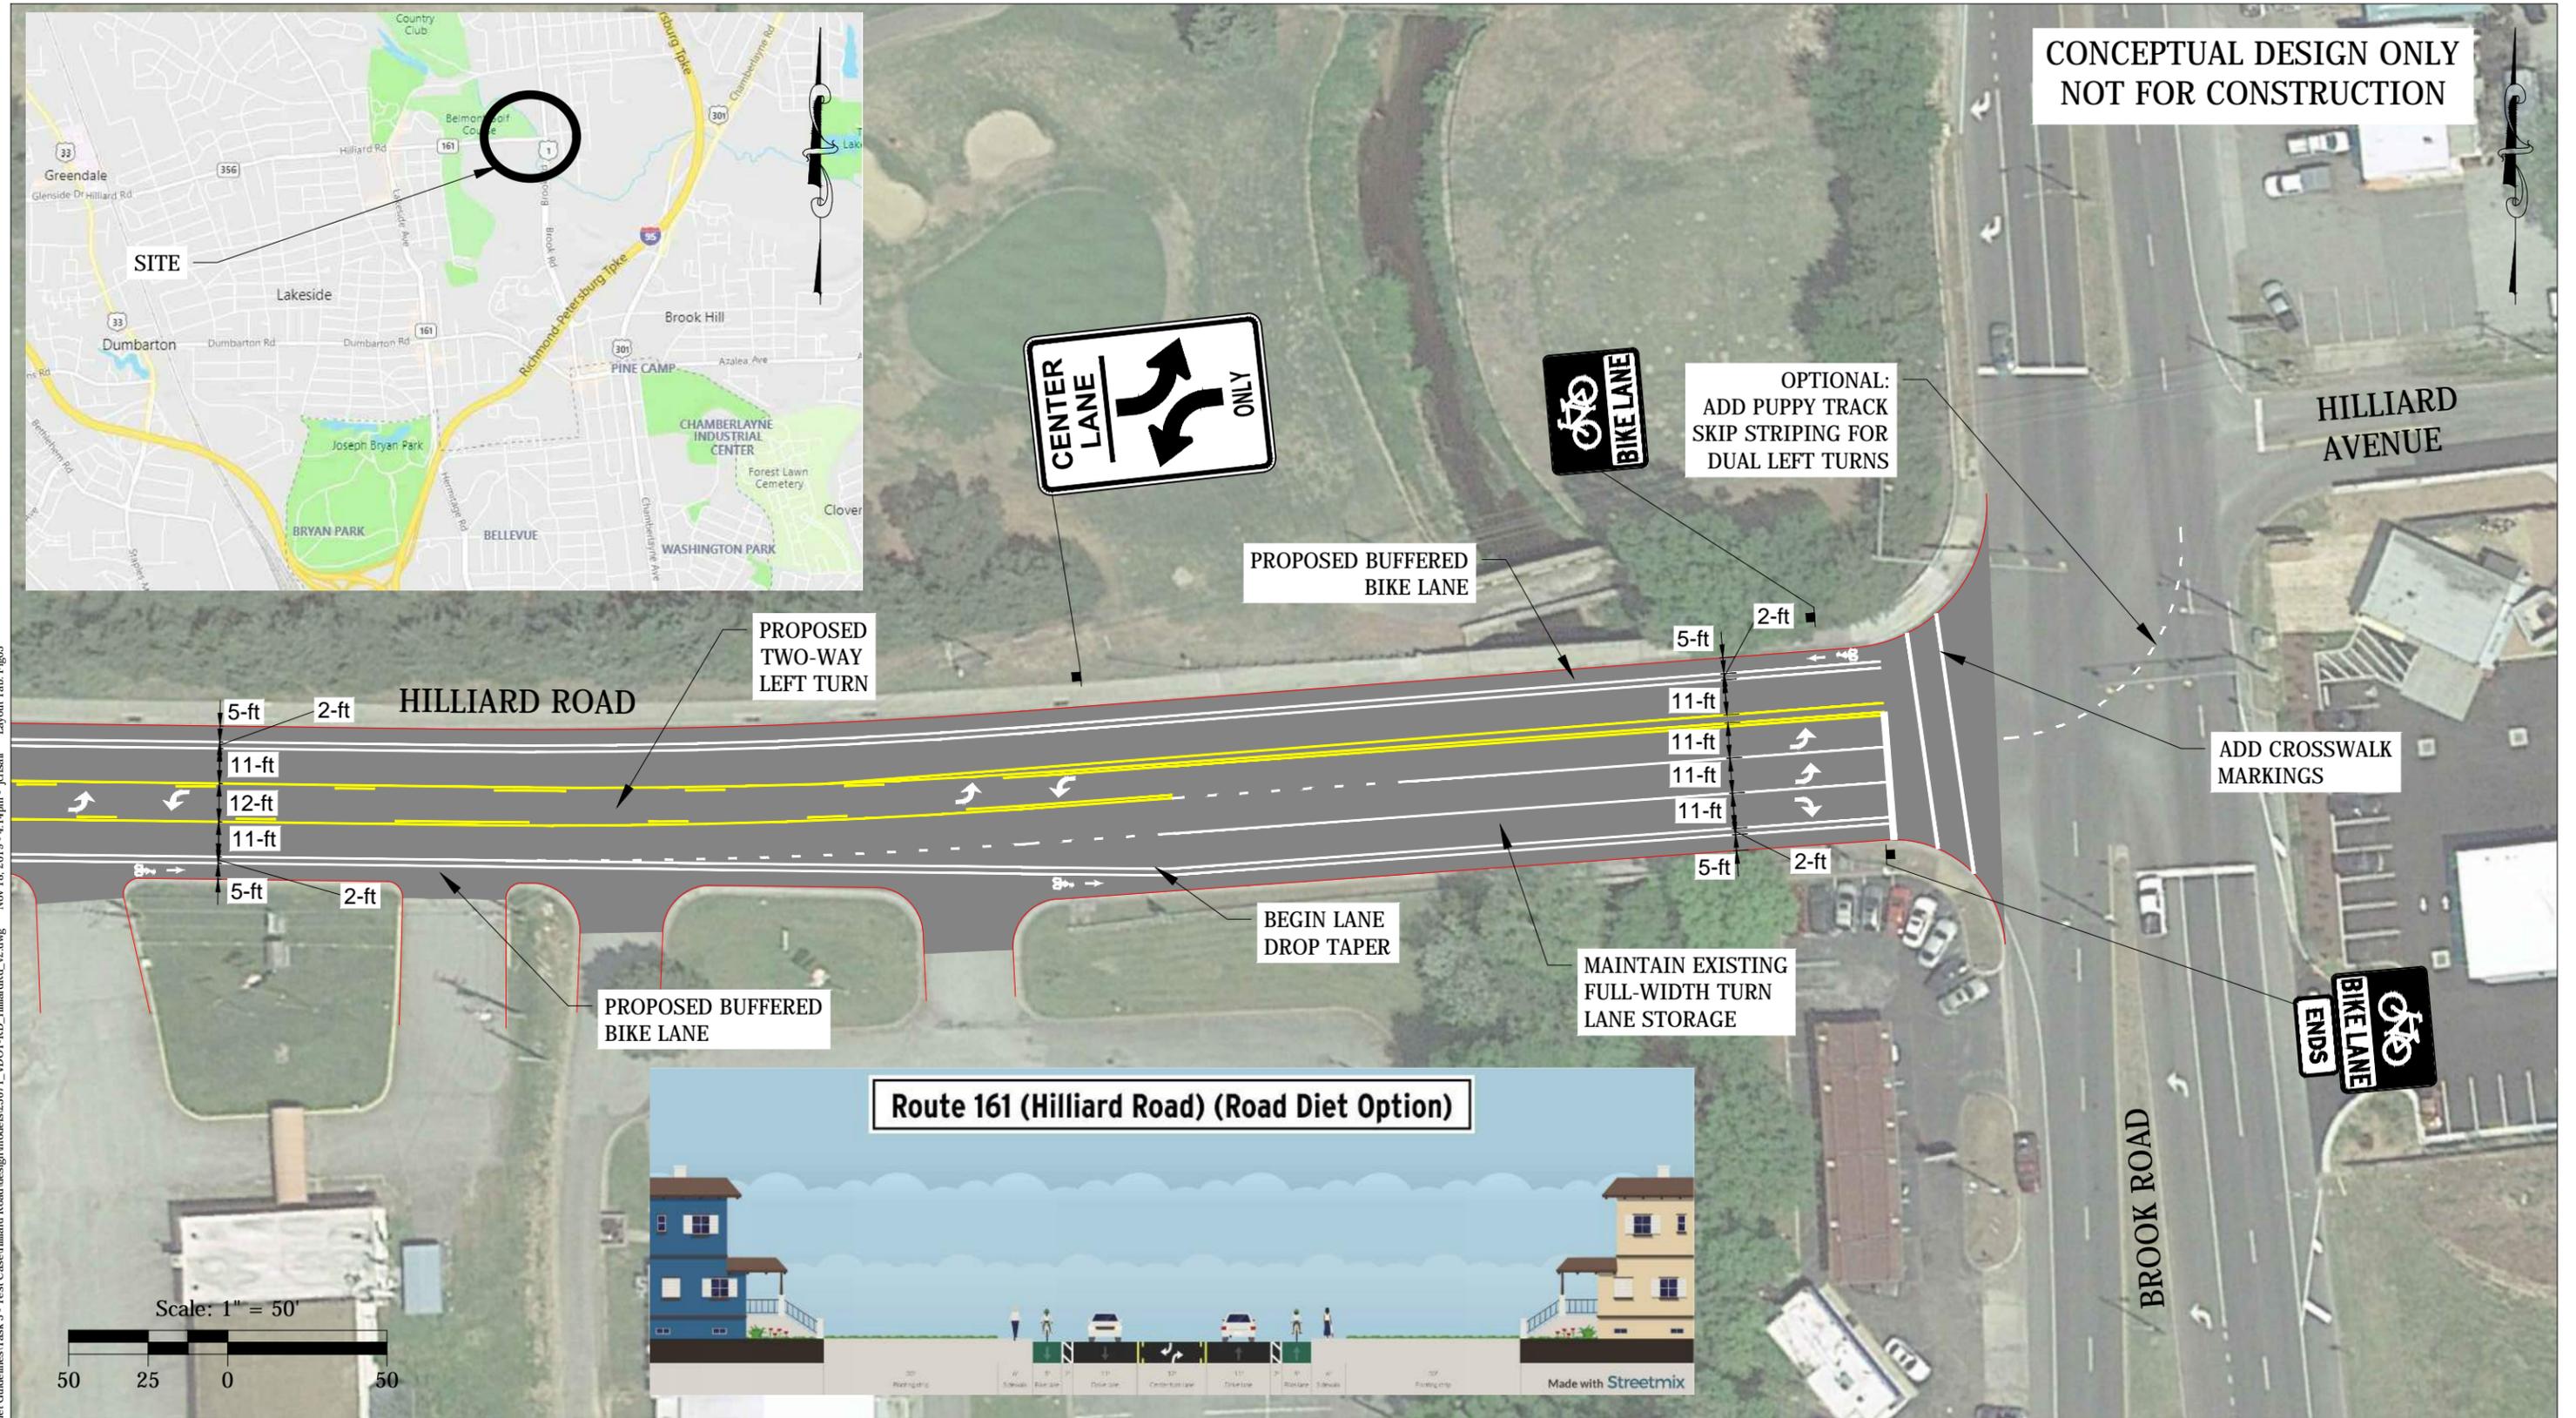

H:\23\2871 - VDOT Road Diet Guidelines\Task 3 - Test Case\Hilliard Road\design\code\2871\_VDOT\_RD\_HilliardRD\_v2.dwg Nov 18, 2019 - 4:14pm - jctlsf Layout Tab: Fig03

Hilliard Road Road Diet Concept  
Brook Road Transition  
Henrico County, Virginia

Figure  
3