


Intersecton Ferndale Rd. / River Rd.

Ferndale Road - Route 600 / River Road - Route 601 Roundabout Construction

TYPICAL SECTIONS

ROUNDAABOUT FERNDALE ROAD - RTE 600 - EAST APPROACH

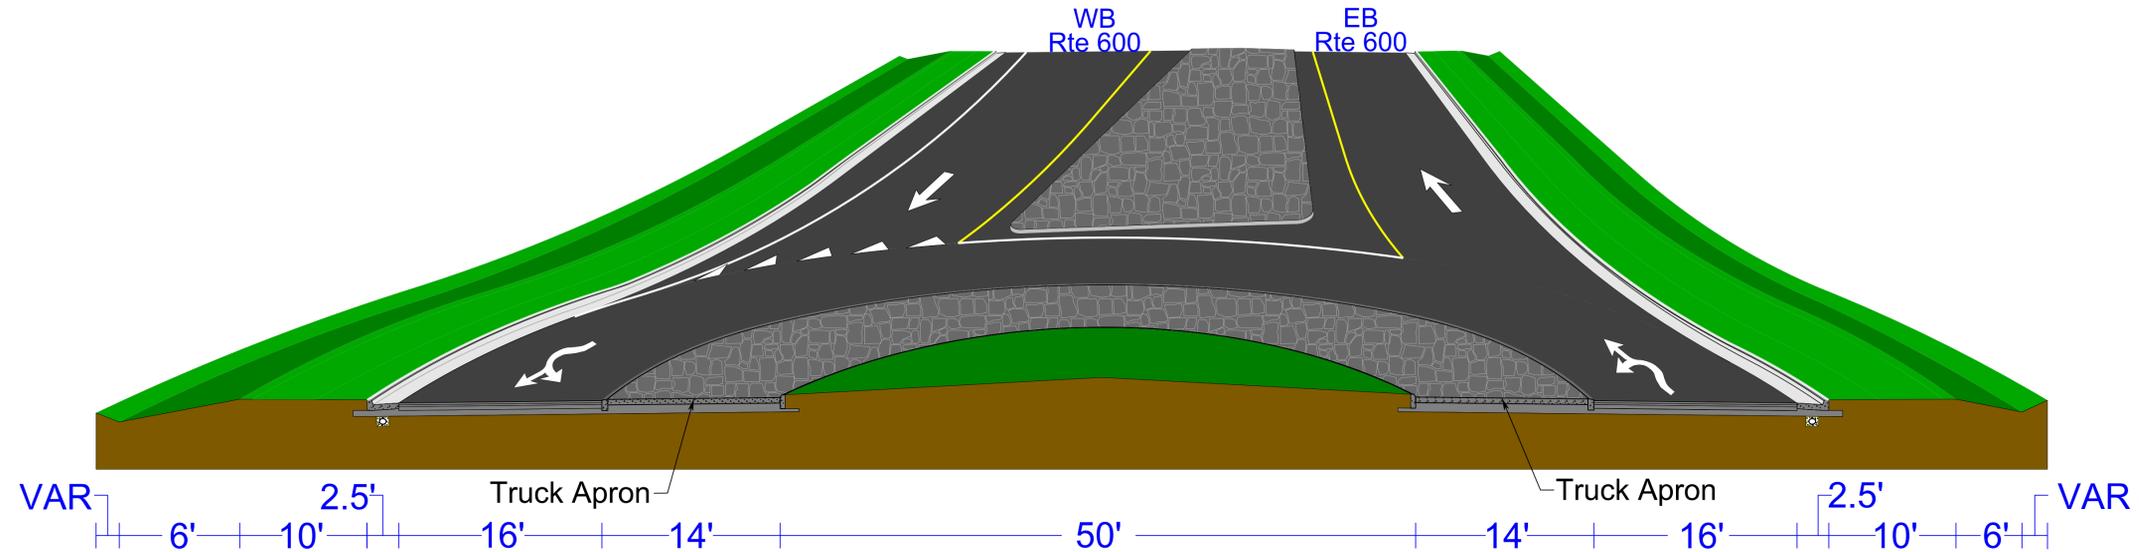

RIVER ROAD - RTE 601 - SOUTH APPROACH



FERNDALE ROAD - RTE 600 - WEST APPROACH

