


VDDT Virginia Department of Transportation UPC 119164 Berry Hill Rd. (RTE 311) Connector Extension Public Hearing Display - 2/10/2023

Sheet 1 of 2

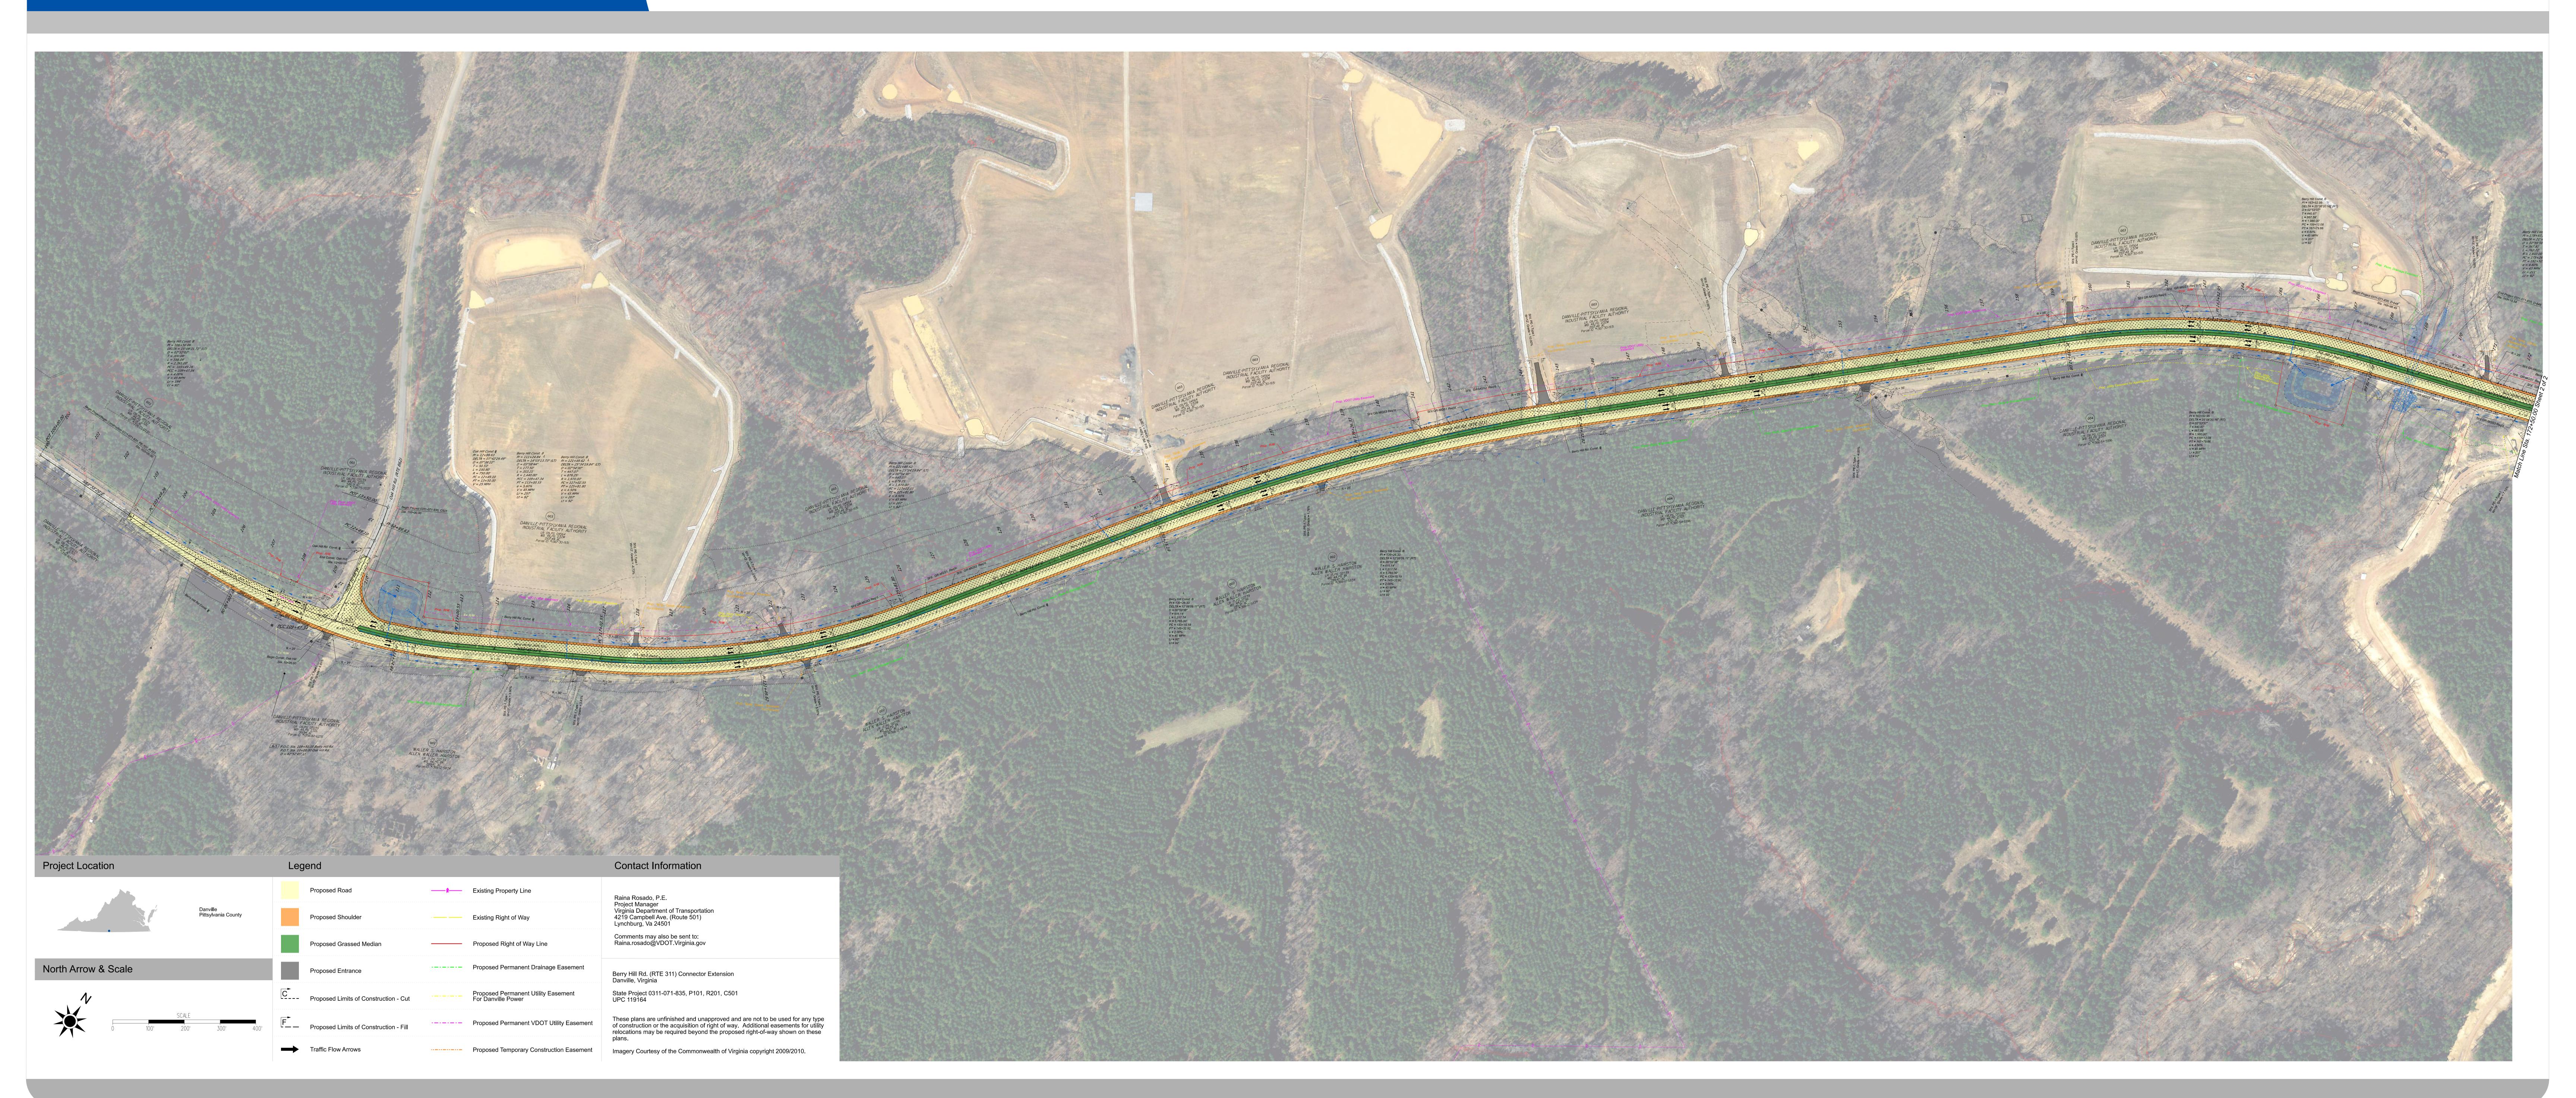



VDDT Virginia Department of Transportation Public Hearing Display - 2/10/2023 UPC 119164 Berry Hill Rd. (RTE 311) Connector Extension State of Transportation Public Hearing Display - 2/10/2023

Sheet 2 of 2

